



PODRUM

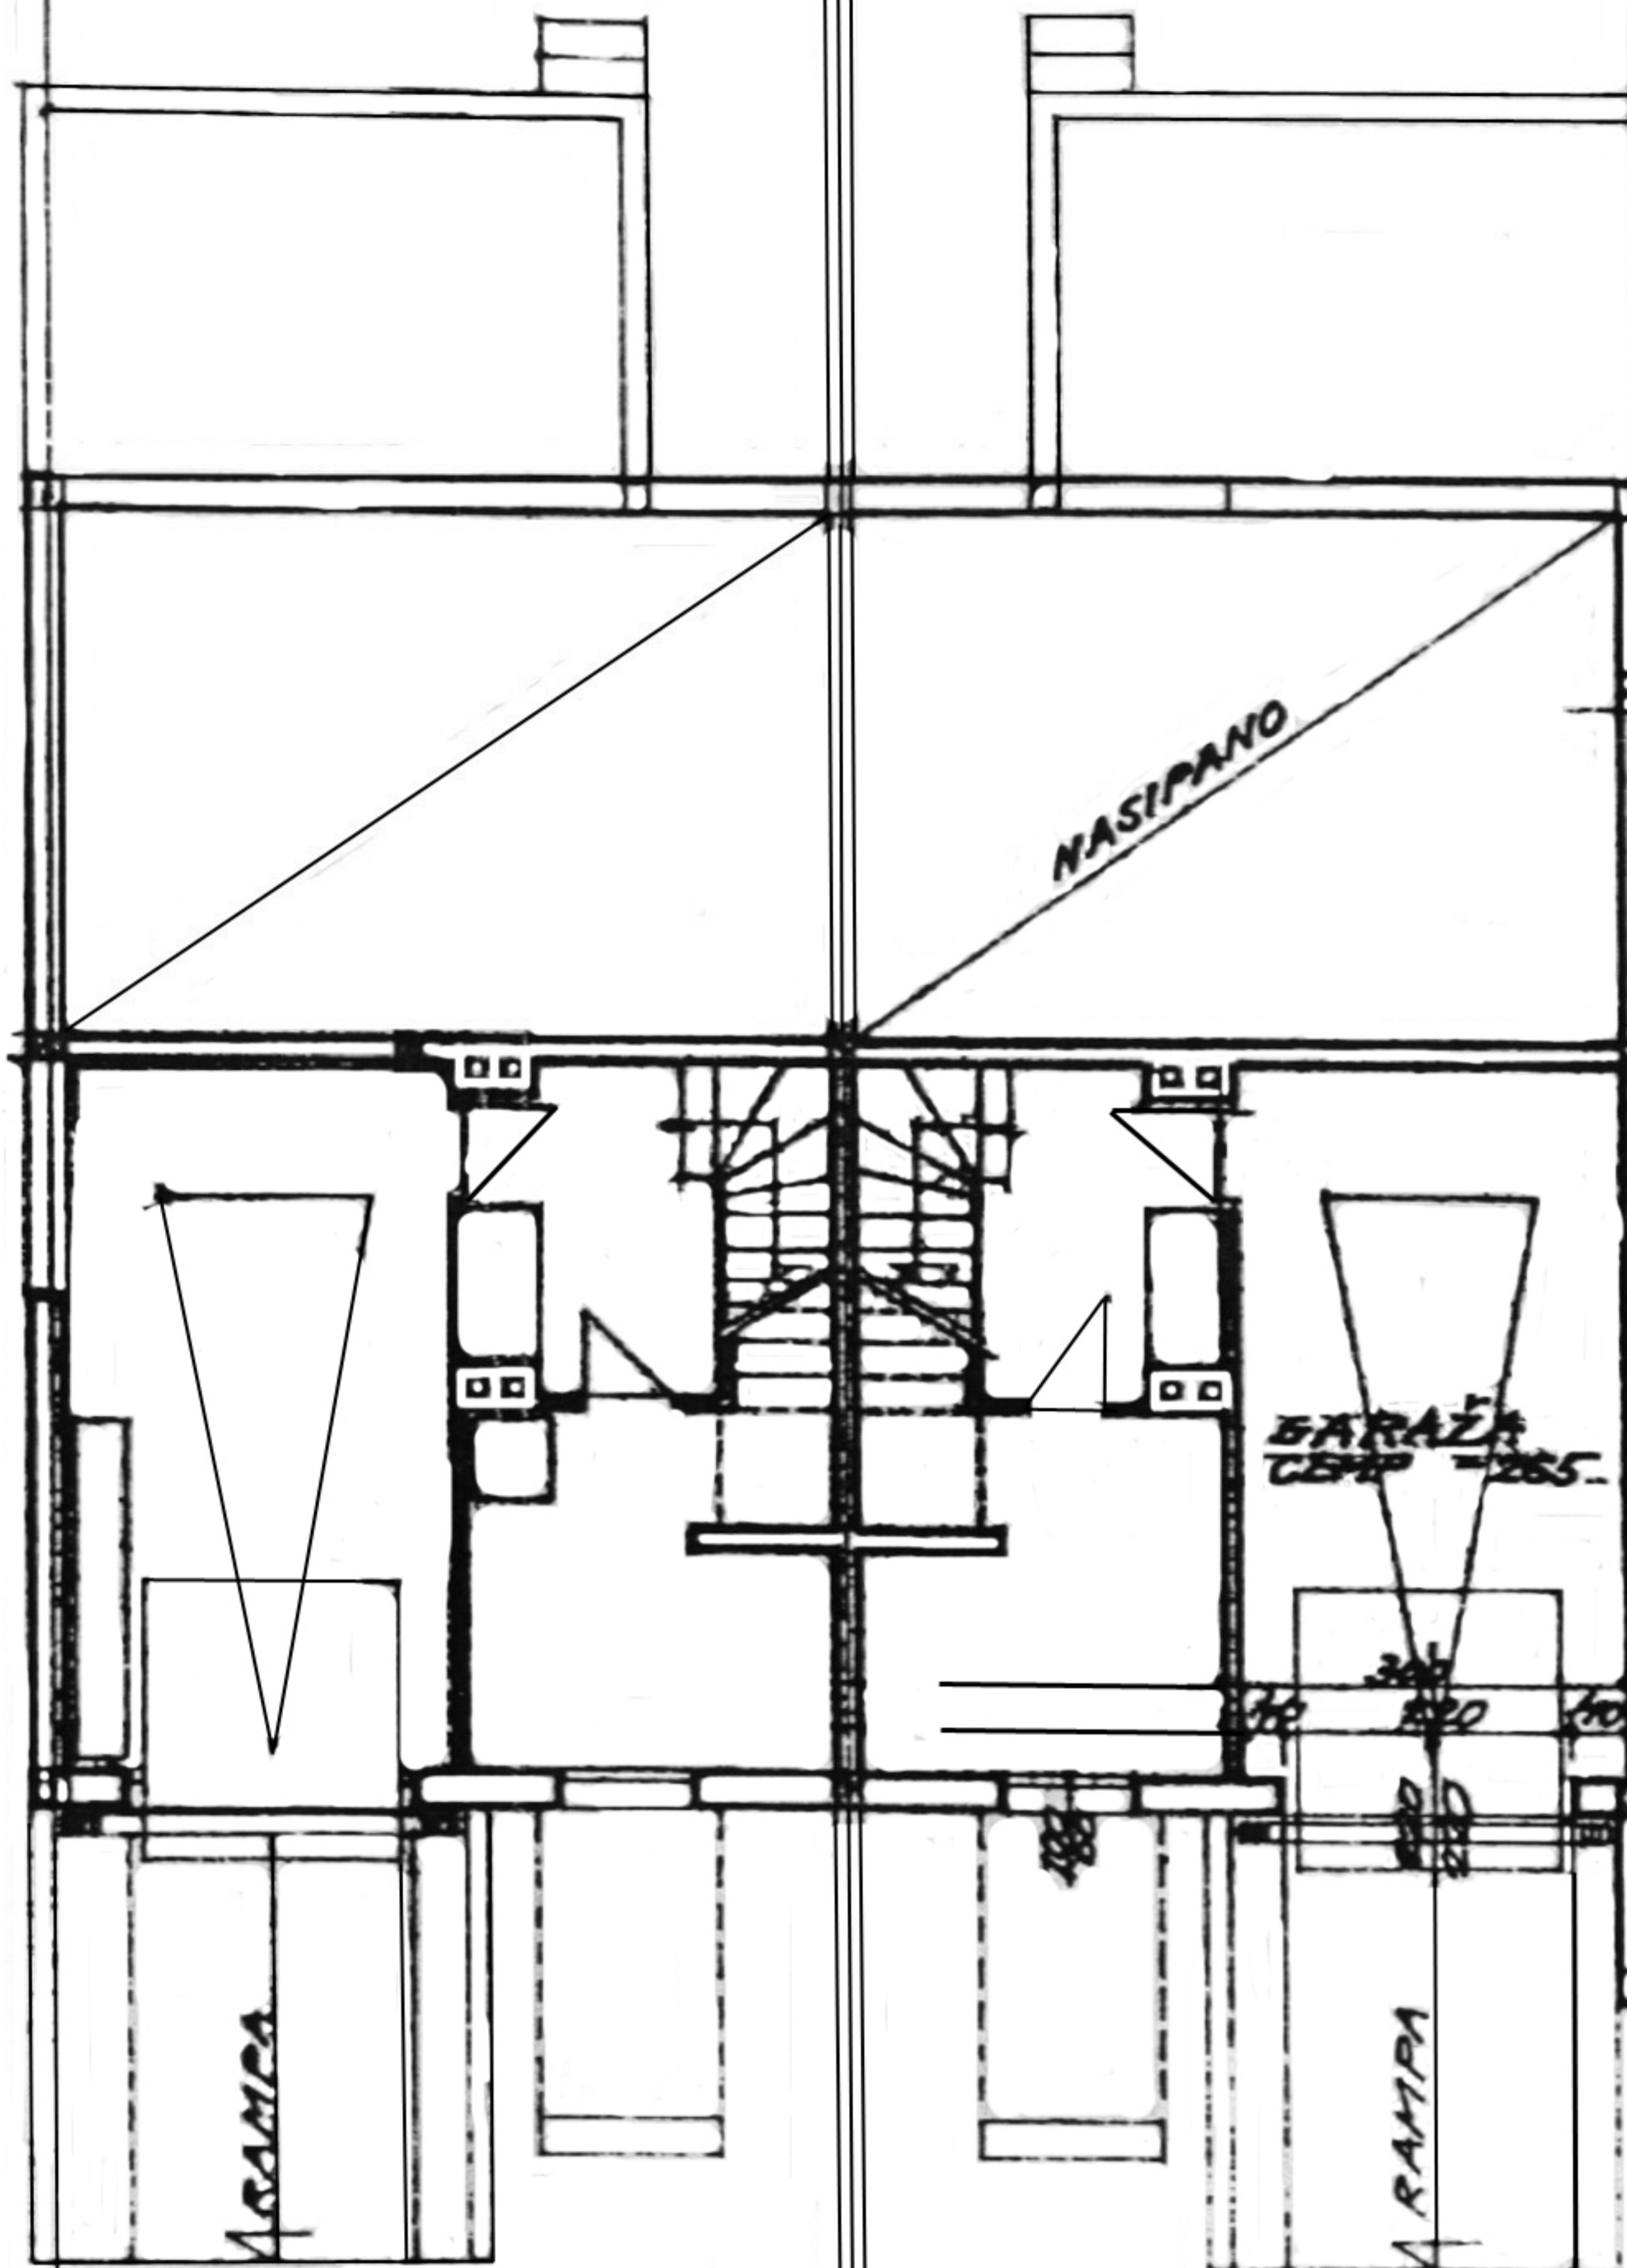

RAMPA

RAMPA

BIRAŽA
CEP = 265

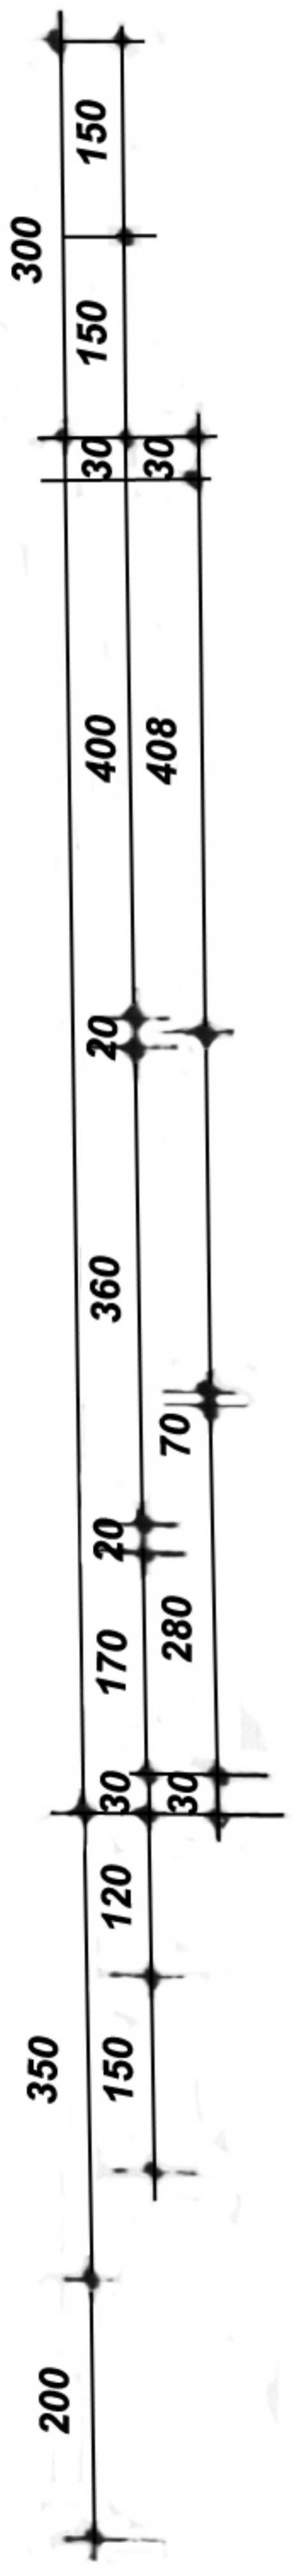

PRIZEMYE


TERASA
KAM PL -0'03

DNEVNI BORAVAK
PARKET ±0'00


BLAGOVNE
KUP ±0'00

KUHINJA
KUPA -0'02

LEMPA

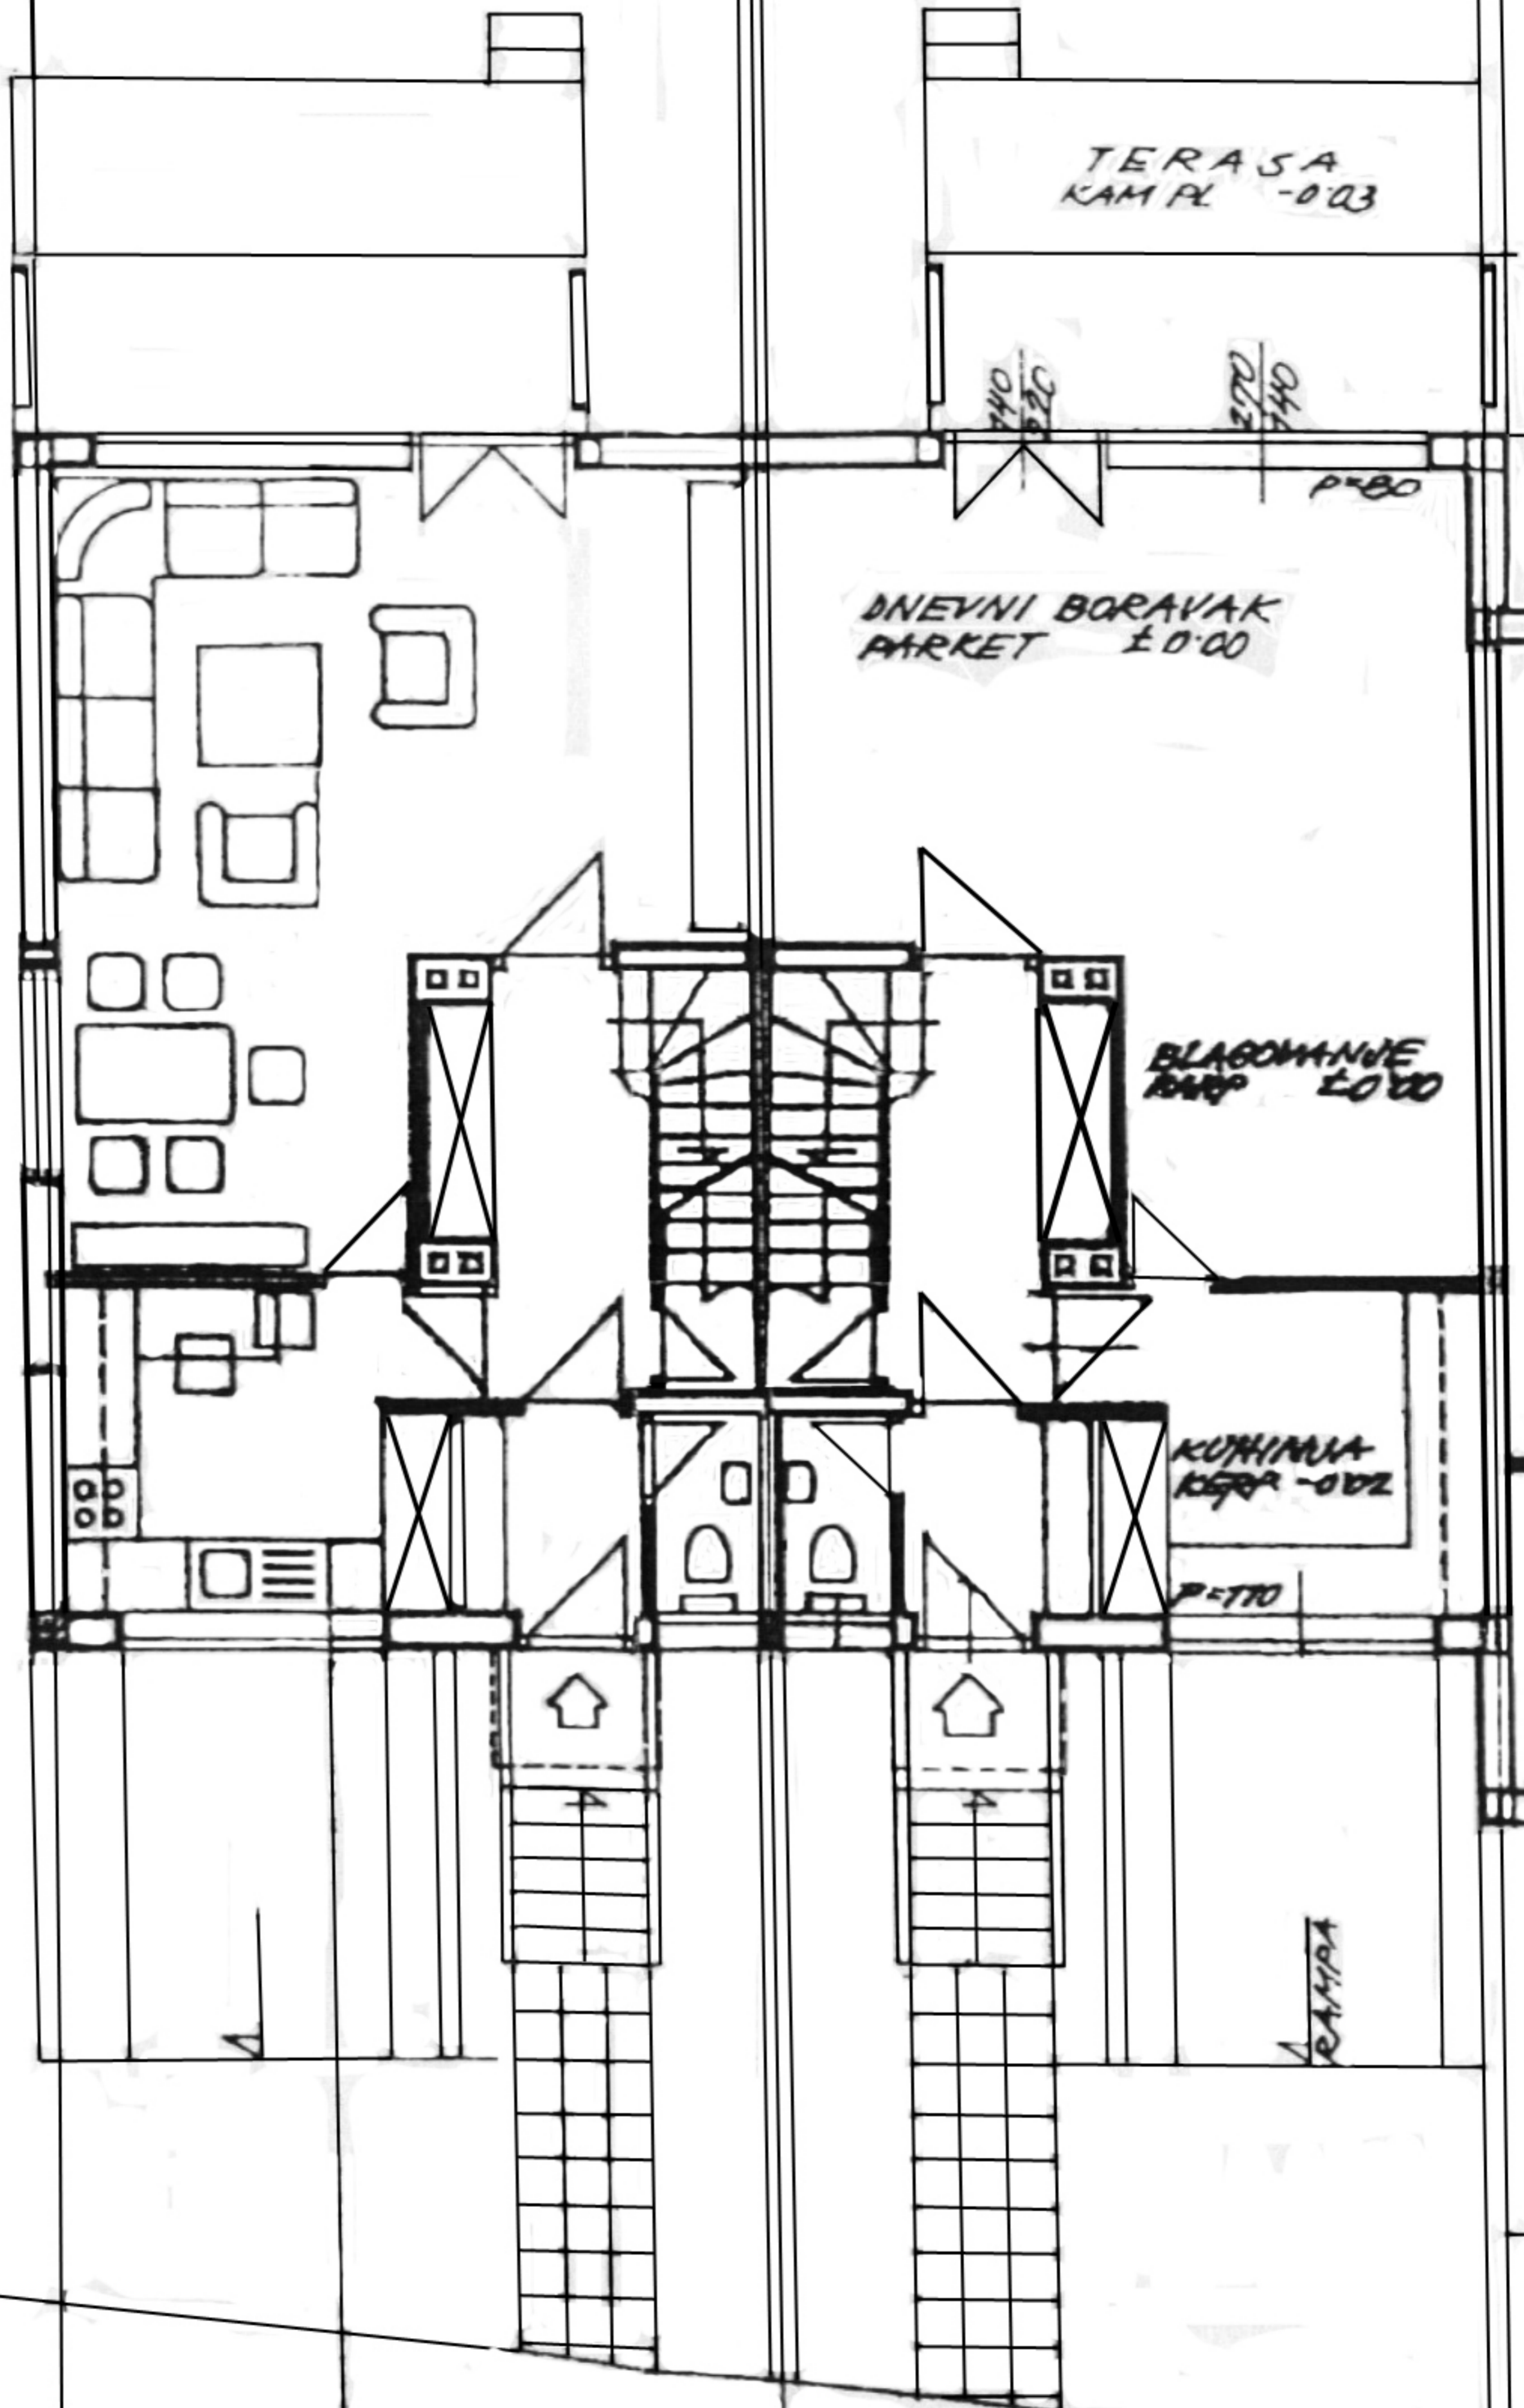

KAT

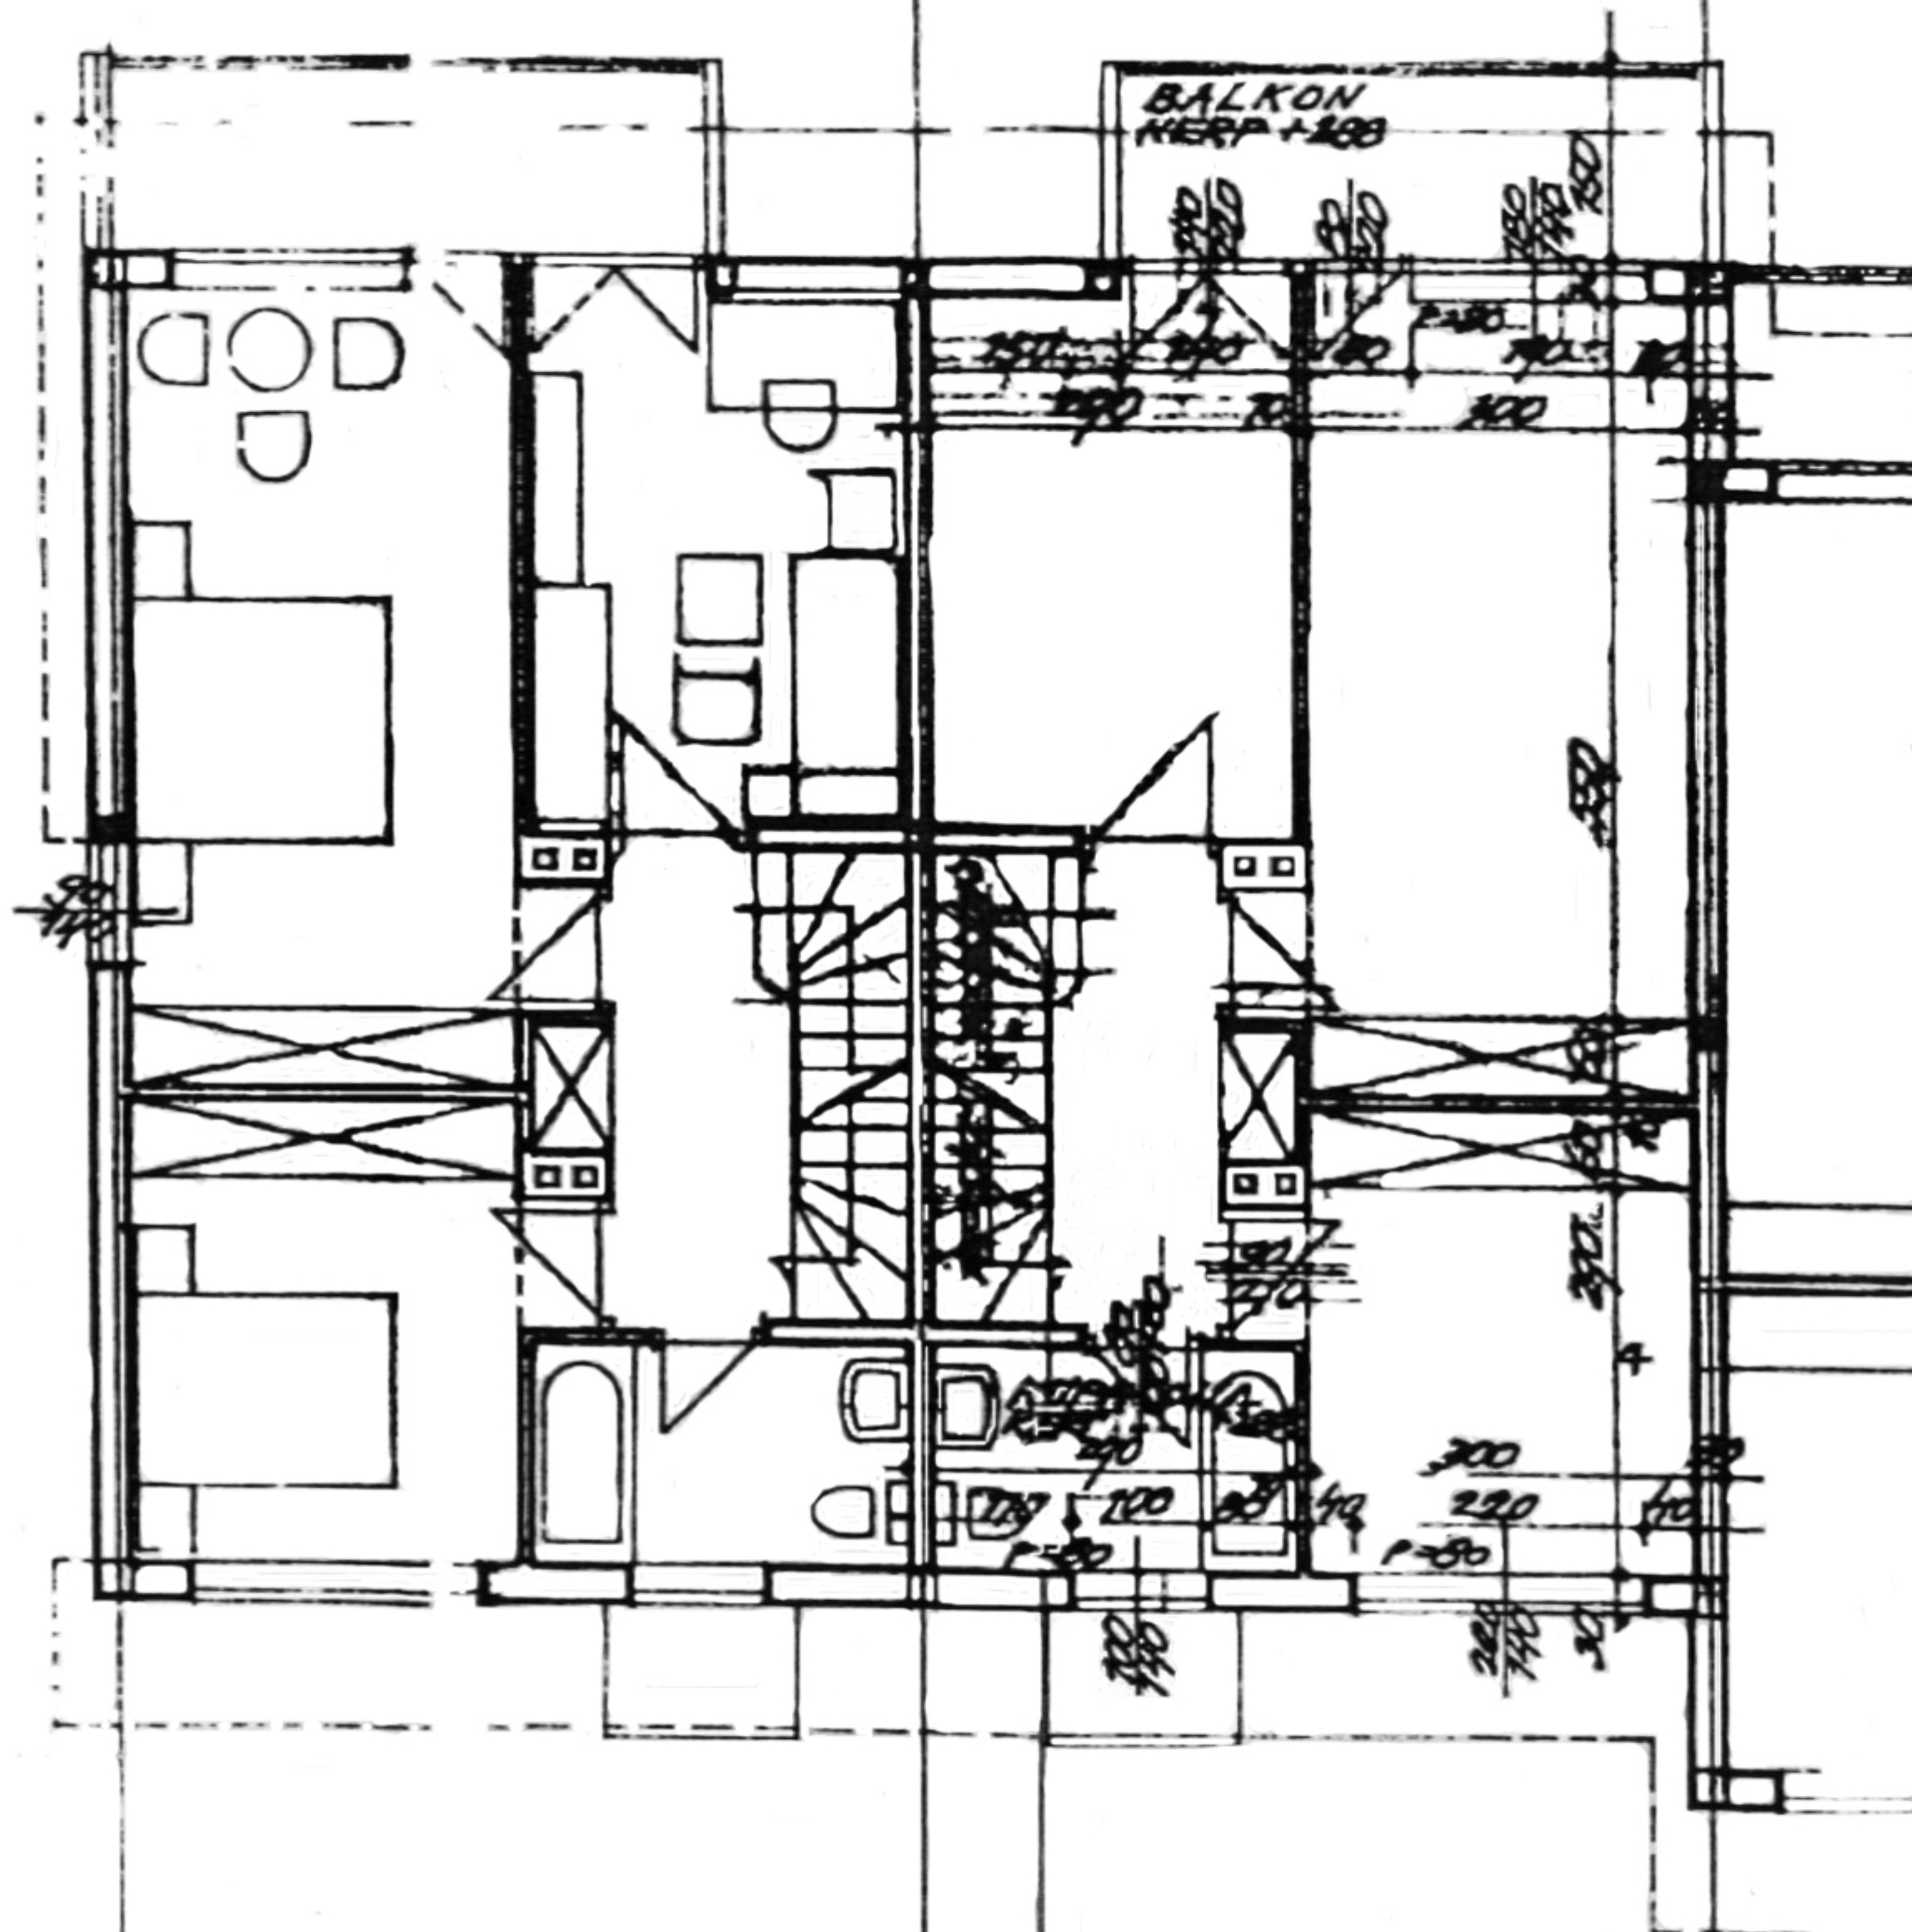

PRESJEK

ZAPADNO - ULIČNO PROČELJE

